

STANDS KEY

- INTERNAL SOLD
- INTERNAL UNSOLD


All units are 3m x 3m unless stated otherwise

Capacity Principles

Parameter	Value
Cars per acre	150,000
m2 per Car	26.53
People Per Car	2.4

Map Key

	Exhibitors Static Sold
	Exhibitors Static Unsold
	Exhibitors Demo Ground Breaking Sold
	Exhibitors Demo Ground Breaking Unsold
	Exhibitors Demo Non Ground Breaking Sold
	Exhibitors Demo Non Ground Breaking Unsold
	Space Only
	Heras 1,420m 406 panels
	CCB 0m 0 panels
	Hoarding 0m 0 panels
	Fastoon 0m
	Pedestrian Route
	Vehicle Route
	Cabins
	Trackway 0 panels
	Trammat 0 panels
	Water Point
	Water Point Existing
	Emergency Exit
	Entrance
	Exit
	Medical
	Security Point

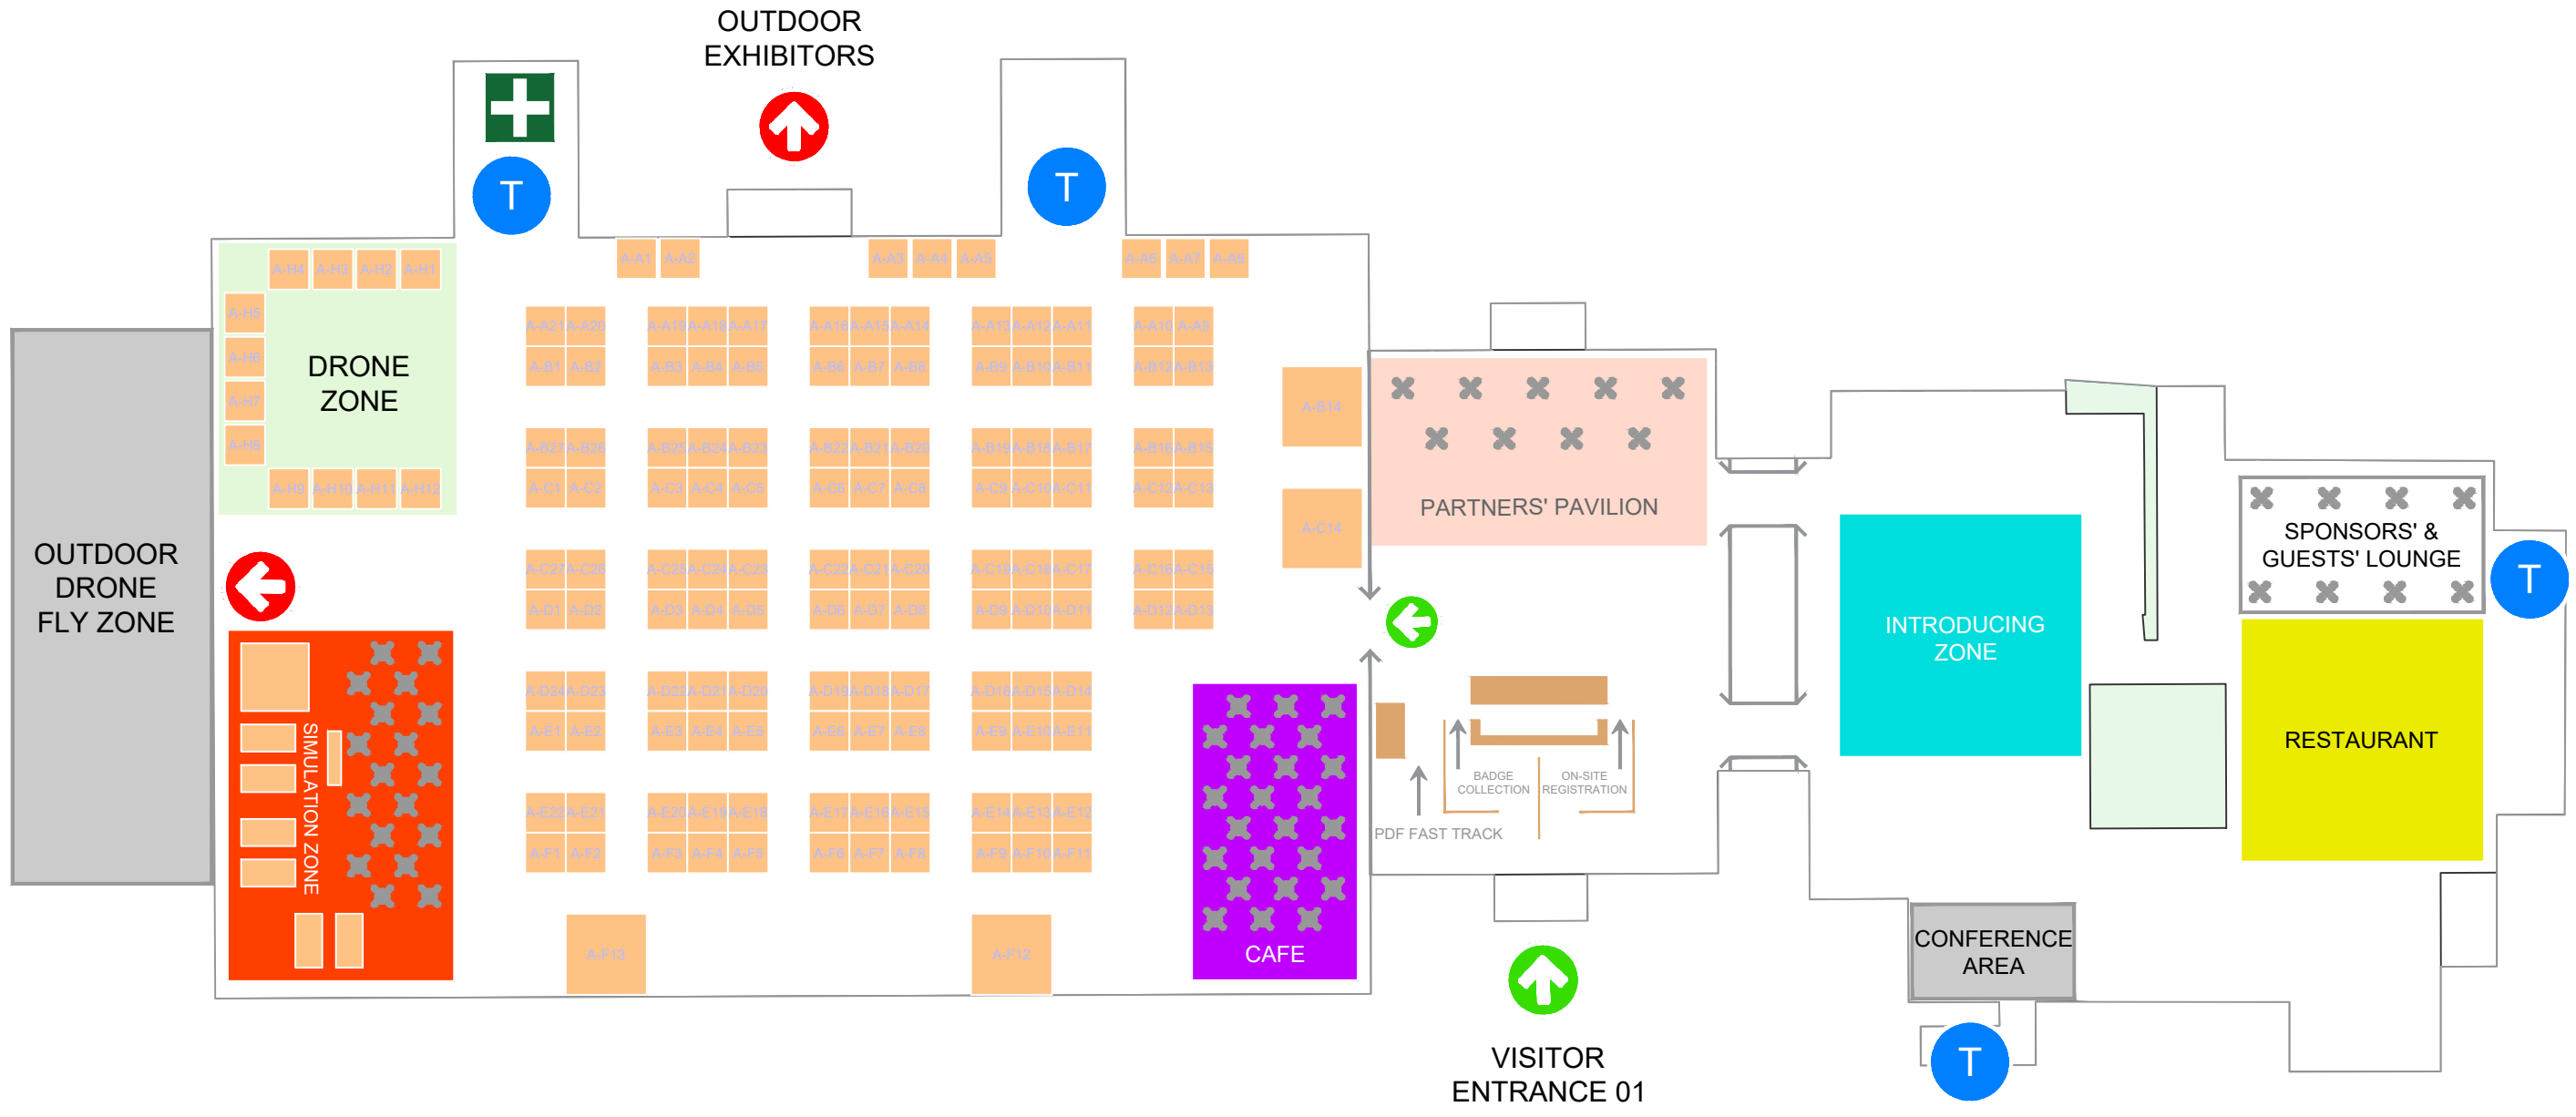

Designed By
EVENT SITE DESIGN

Scale NTS Version 1.7

Drawn TM Checked RB

Date 09 June 2022

Plan Title Indoor Plan

Event Plantworx 2023

Copyright © 2021 Event Site Design Ltd (ESD). The information contained in this drawing is proprietary to ESD. This drawing is prepared for a specific site and incorporates calculations and designs based on data available from the client at this time. By accepting and using this document, the recipient agrees to protect the contents from further dissemination, either their own or the client's organization, without the written permission of ESD.